



65 NEWBURY STREET
PORTLAND, ME 04101
207.761.9000
info@portcityarch.com
WWW.PORTCITYARCH.COM

CONSULTANTS

REVISIONS

[illegible]

**Fryeburg Municipal
Complex**

Fryeburg, Maine

OVERALL
FLOOR PLAN


Project Number	...
----------------	-----

Date	December 6, 2023
------	------------------

Drawn by	CR
----------	----

A1.1

Scale

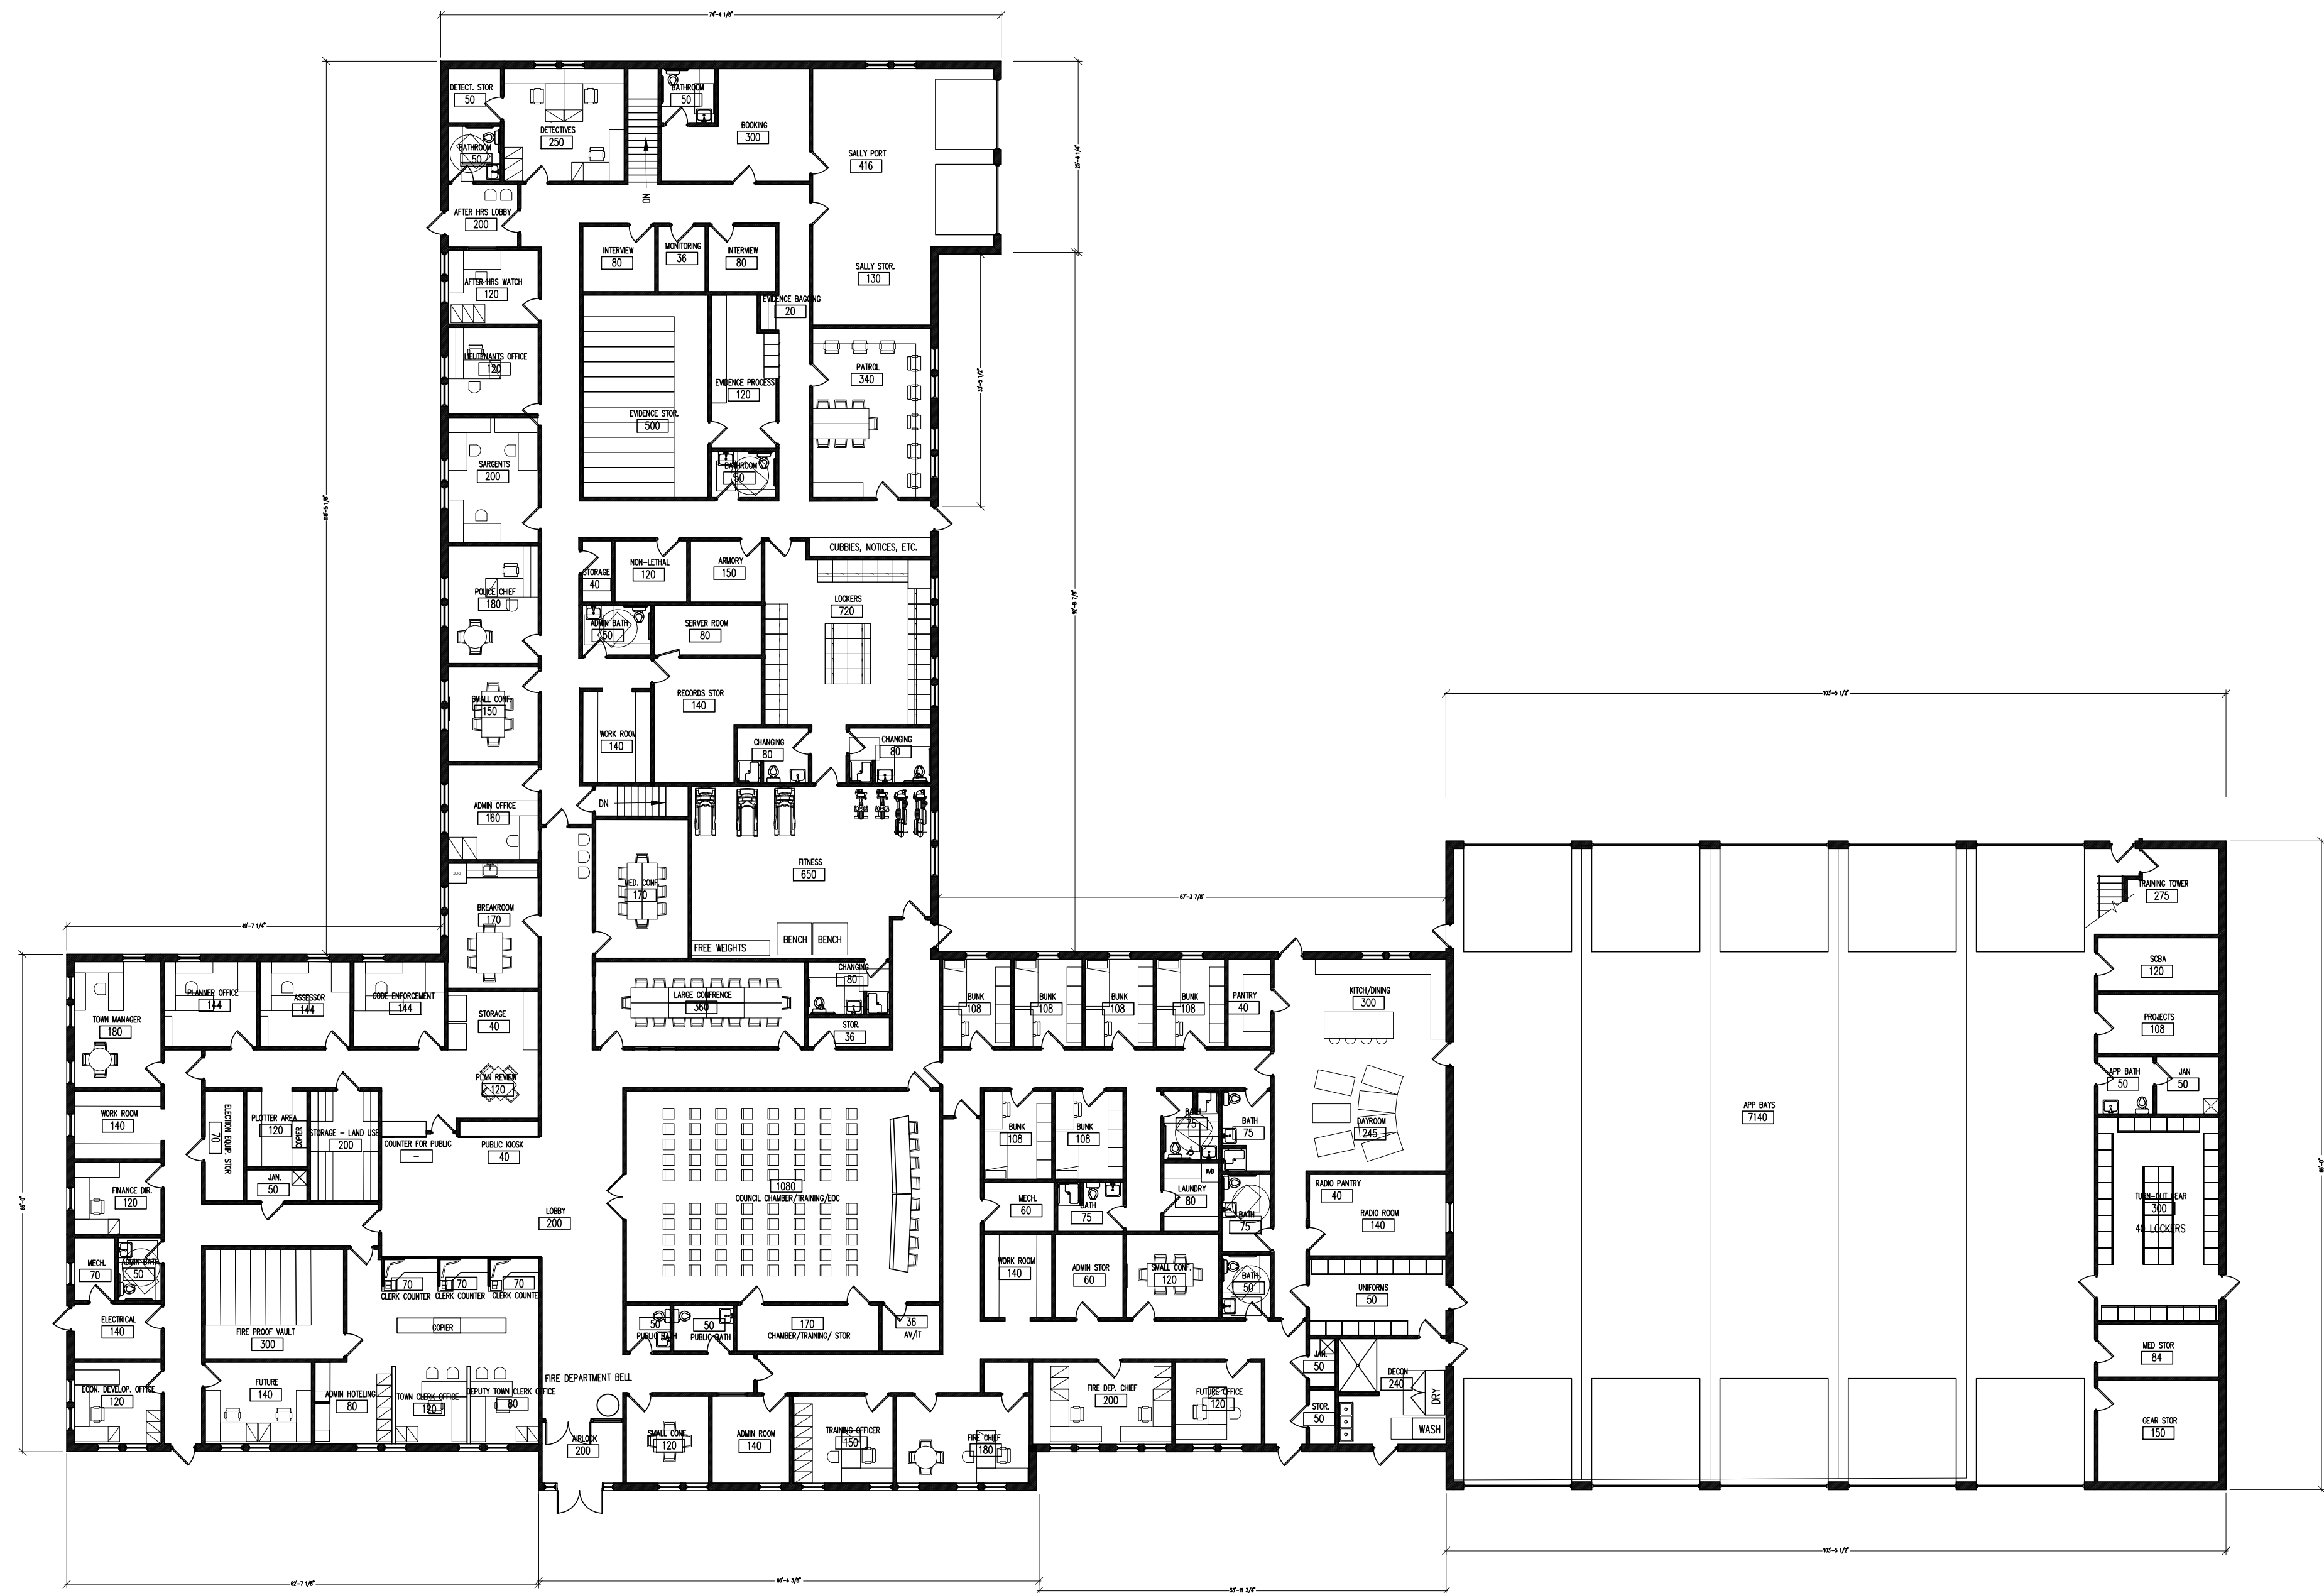

1 FLOOR PLAN – OVERALL

0 16'

SCALE: 1/16" = 1'-0"

SCALE: 1/16" = 1'-0"

IF THIS SHEET IS NOT 24 X 36 IT IS A REDUCED SCALE PRINT - SCALE ACCORDINGLY

SCALE

0 1 2 3 4

$\frac{3}{4}" = 1'$

A graphic scale bar with markings for 0, 1', 2', and 3'. Below the 3' mark, it indicates that 1/2 inch on the drawing equals 1 foot.


A graphic scale bar for the drawing. It is a horizontal line with vertical tick marks. The word "SCALE" is written vertically below the line on the left. The number "20" is at the right end of the line. The text "1/8\"=1\"" is written vertically to the right of the line. There are major tick marks at 0, 5, 10, and 20 feet, and minor tick marks every 1 foot.

1 PARTIAL FLOOR PLAN – FIRE



PORT CITY
ARCHITECTURE

65 NEWBURY STREET
PORTLAND, ME 04101
207.761.9000
info@portcityarch.com
WWW.PORTCITYARCH.COM

 

CONSULTANTS'

REVISIONS

[illegible]

Fryeburg Municipal Complex


Fryeburg, Maine

PARTIAL
FLOOR PLAN


Project Number	...
Date	December 6, 2023
Drawn by	CR
Checked by	ACH

A1.2

Scale

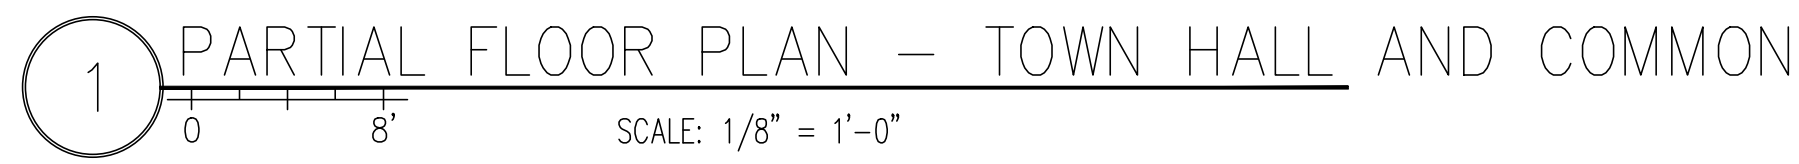



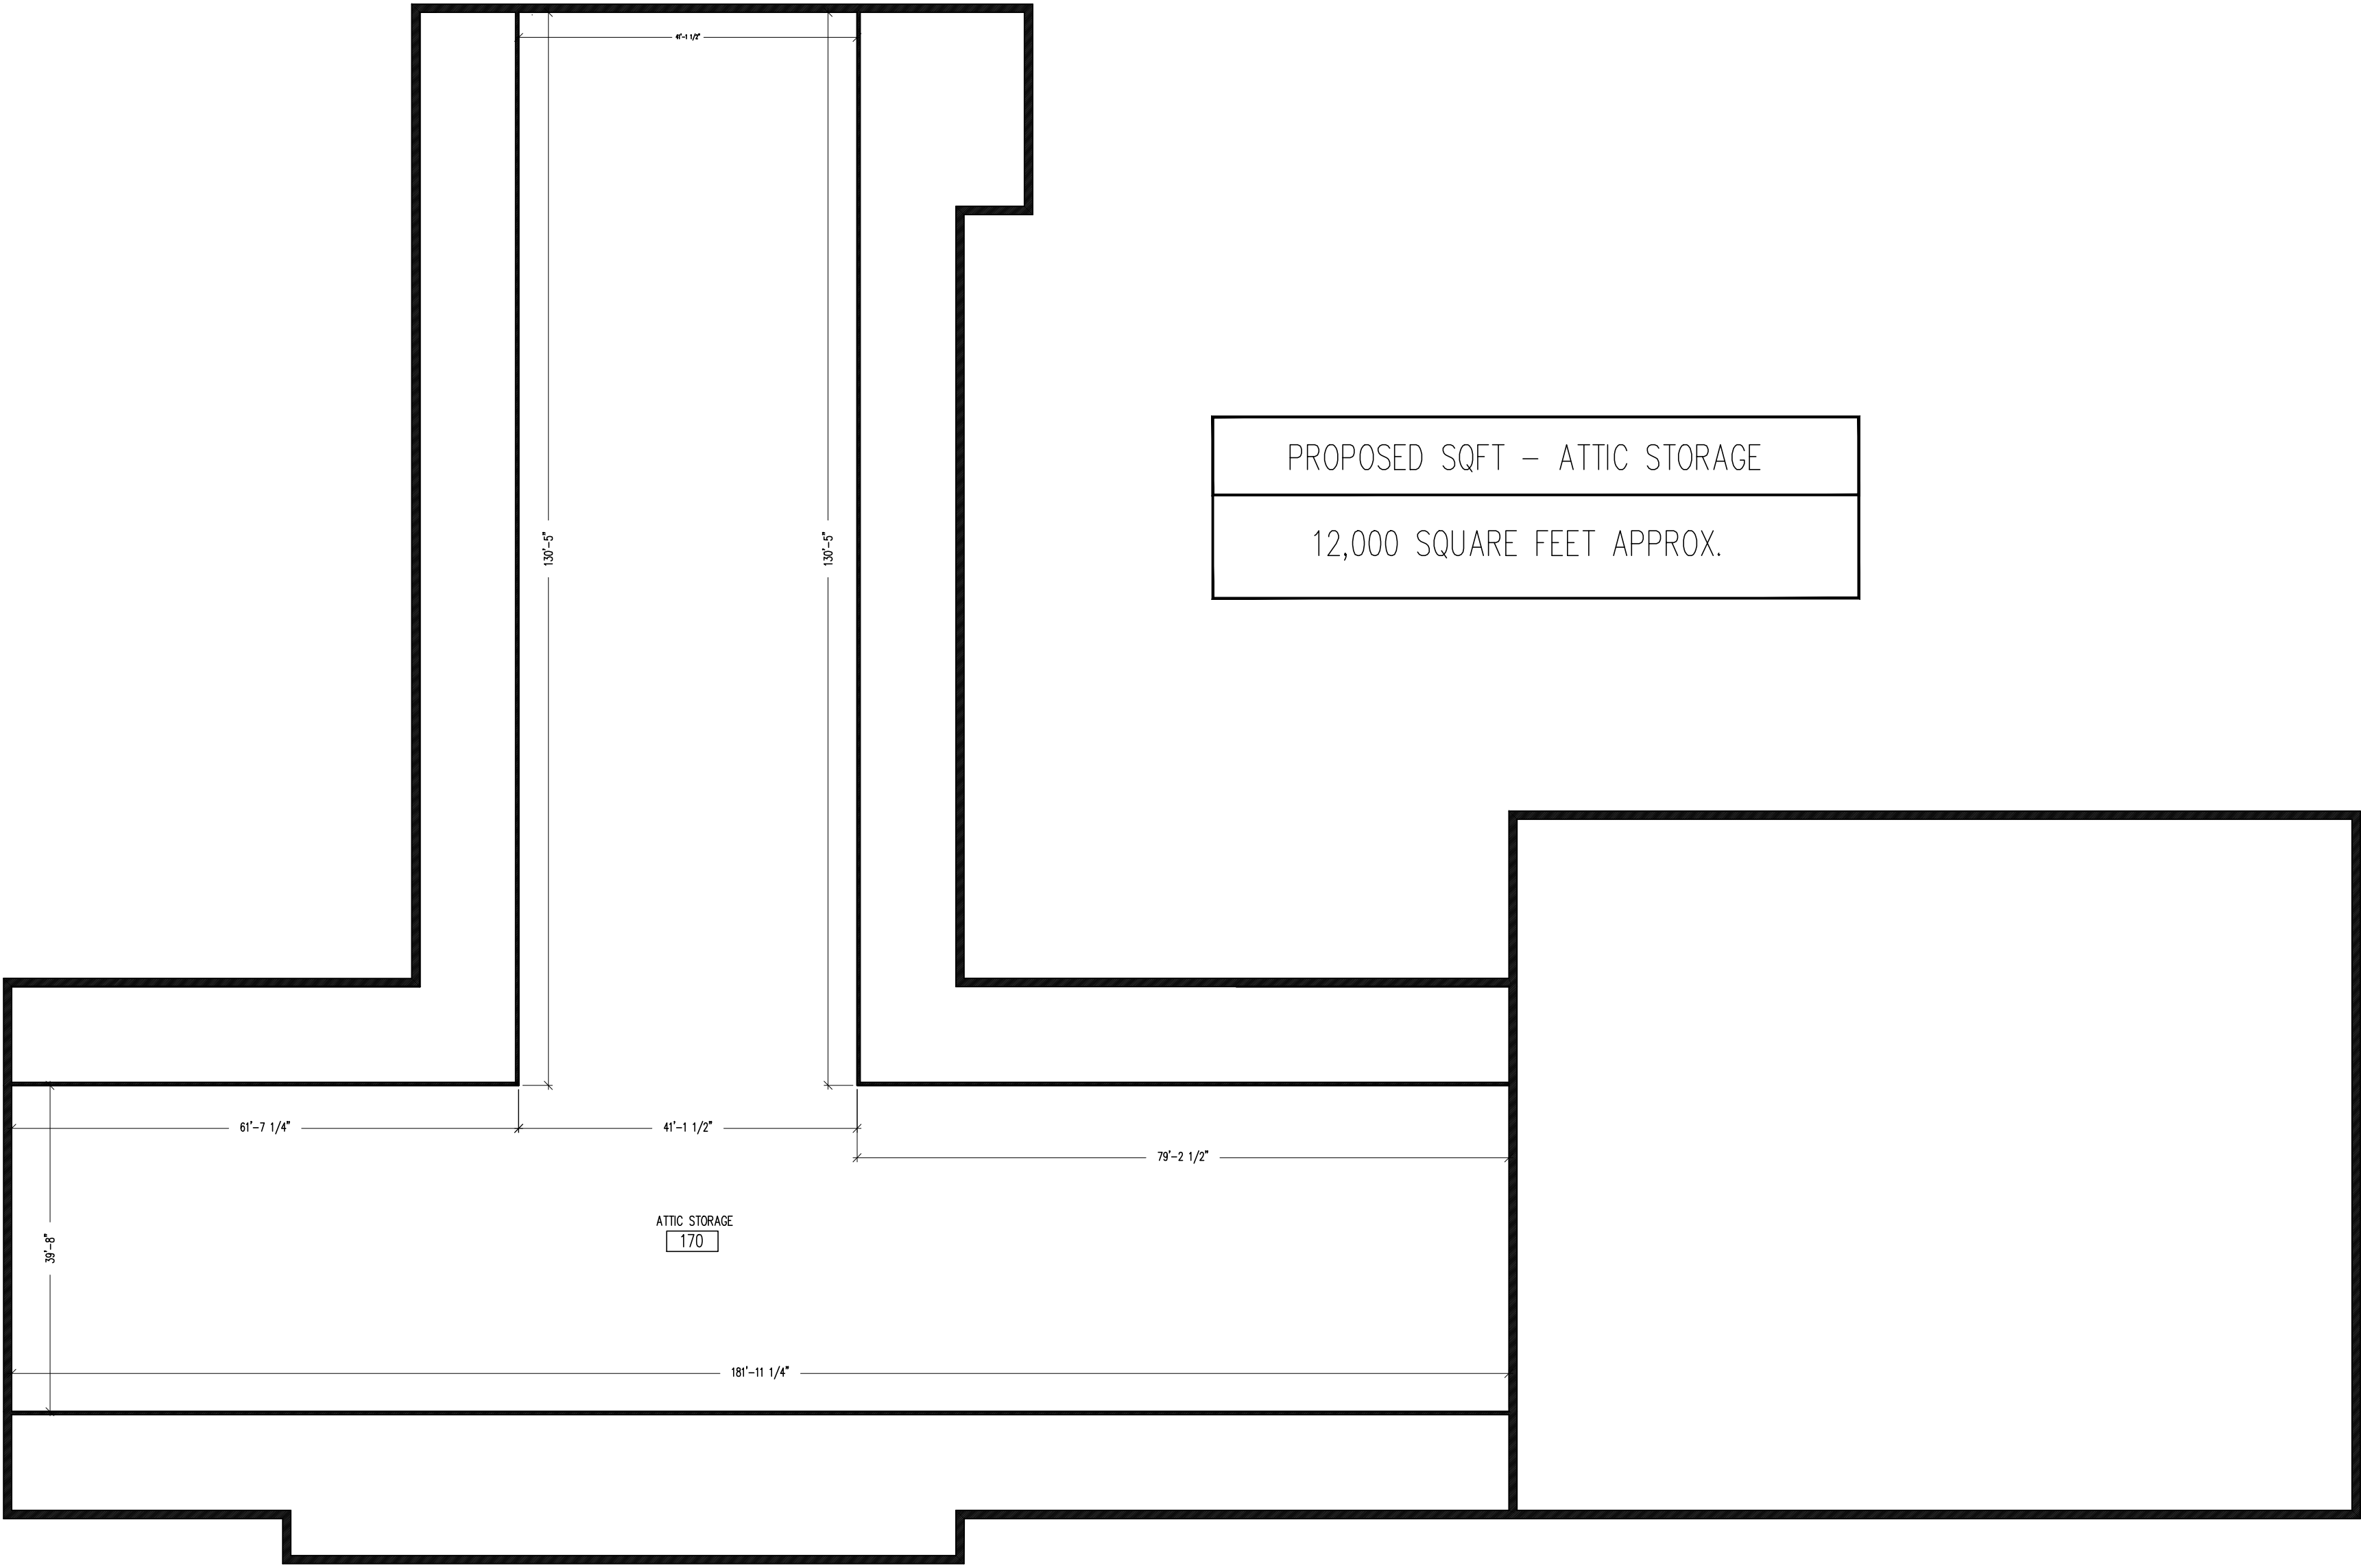

0' 16' SCALE: 1/16" = 1'-0'



65 NEWBURY STREET
PORTLAND, ME 04101
207.761.9000
info@portcityarch.com
WWW.PORTCITYARCH.COM



CONSULTANTS'

[illegible]

Fryeburg Municipal Complex

Fryeburg, Maine

POTENTIAL ATTIC
STORAGE

Project Number	...
Date	December 6, 2023
Drawn by	CR
Checked by	ACH

A1.5

Scale